


WESLACO SOUTHWEST LOOP TYPICAL SECTION (PREFERRED)

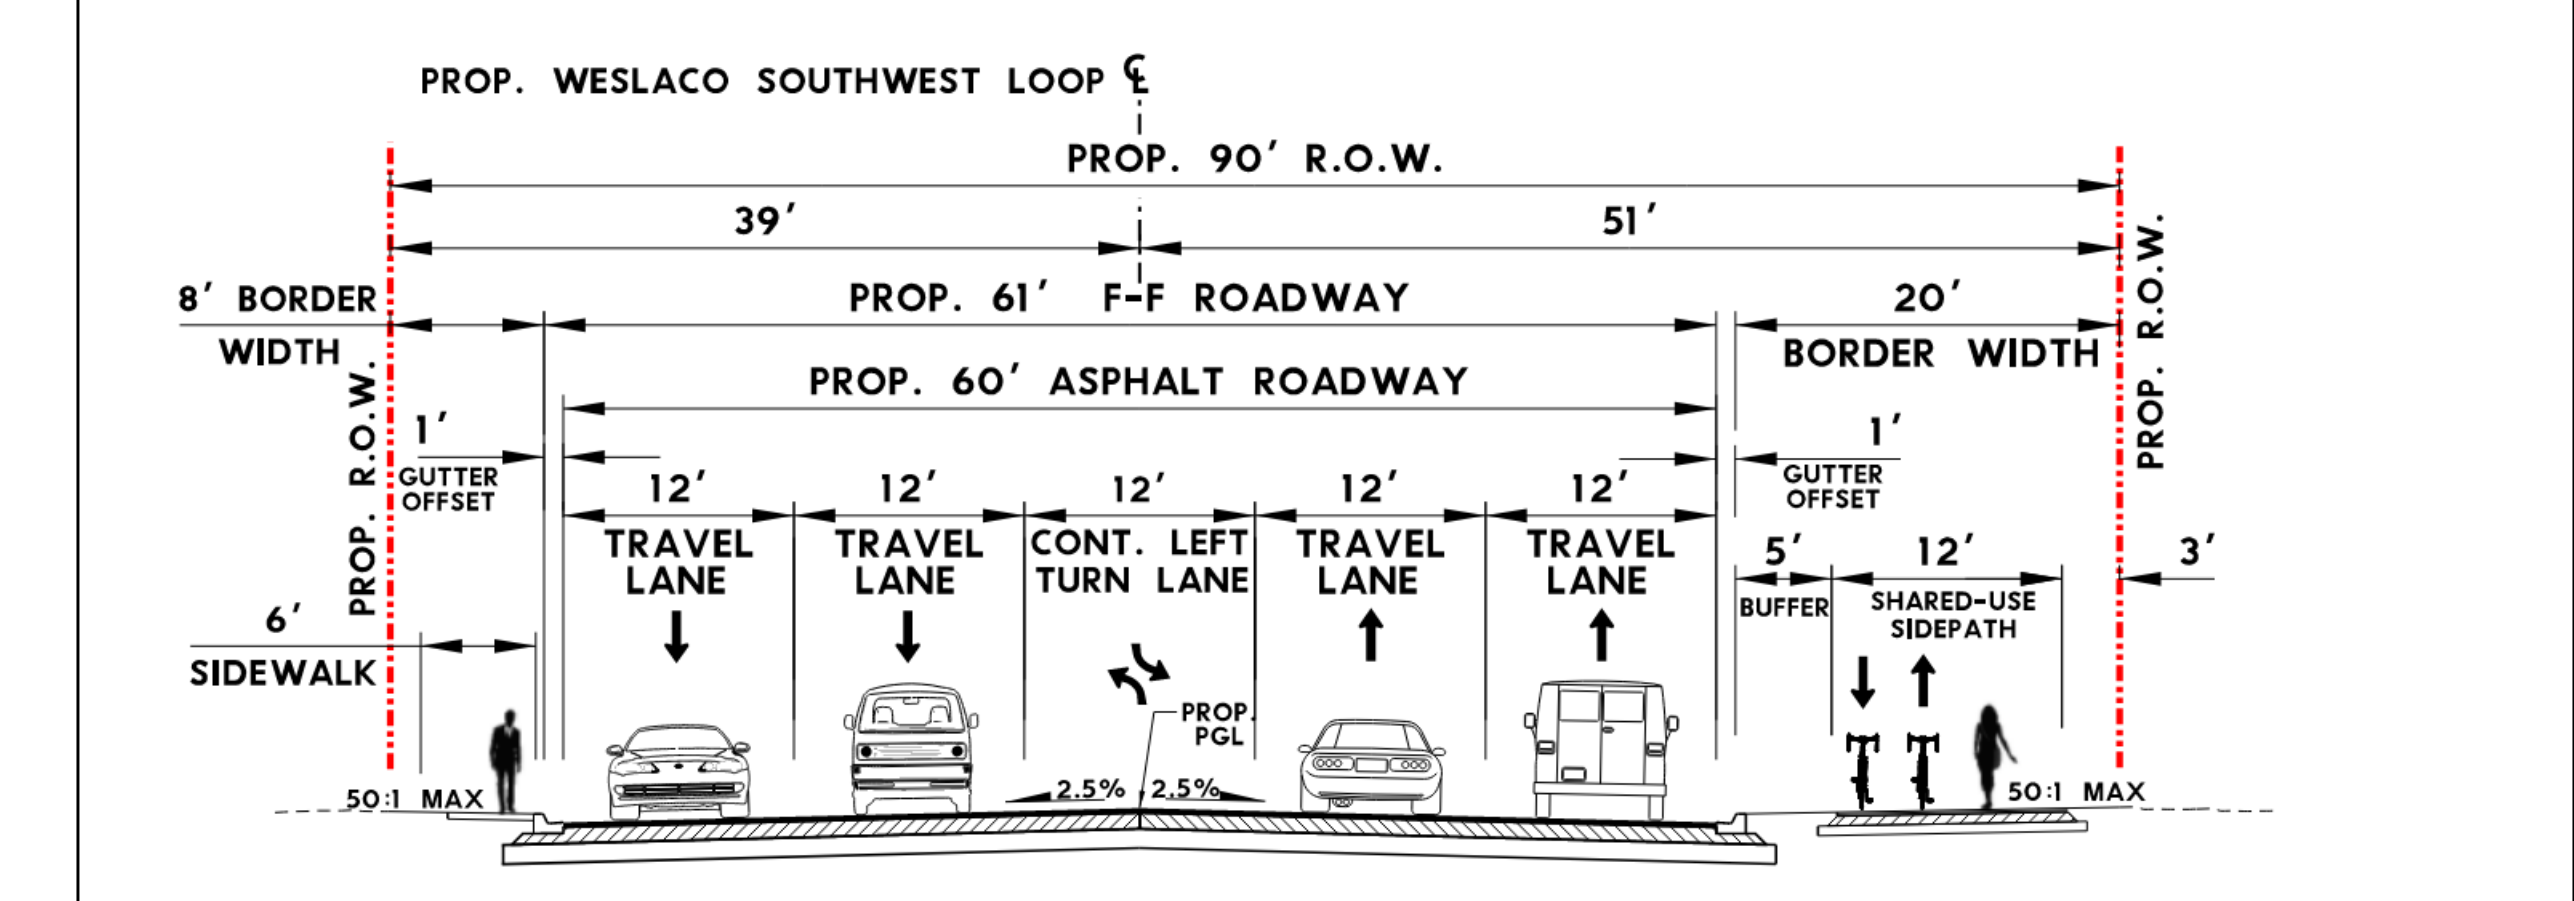

WESLACO SOUTHWEST LOOP TYPICAL SECTION (ALTERNATIVE)

- LEGEND**
- CORRIDOR STUDY AREA
 - EXISTING 5-LANE ROADWAY
 - ROADWAY UNDER DESIGN
 - OVERWEIGHT CORRIDOR
 - 2018 BOND PROJECT
 - HCDD1 DRAINAGE DITCH
 - DRAINAGE DITCH
 - HCCID9 IRRIGATION CANAL
 - HCCID9 IRRIGATION PIPE
 - TX GAS PIPELINE
 - RAILROAD
 - TPWD STATE PARK
 - WESLACO CITY LIMITS
 - ALTERNATIVES 600
- 1 inch = 600 feet

ETSI GROUP LLC

2300 W. Expressway
Mission, TX 78572
Phone: (956) 566-9812
Fax: (956) 485-1231

L&G Consulting Engineers, Inc.

400 S. Stewart Rd
Mission, TX 78572
Phone: (956) 566-9800
Fax: (956) 485-1231

WESLACO SOUTHWEST LOOP CORRIDOR STUDY

PRELIMINARY
SUBJECT TO REVISION
(SEPTEMBER 13, 2024)

TIERRA SANTA GOLF COURSE